

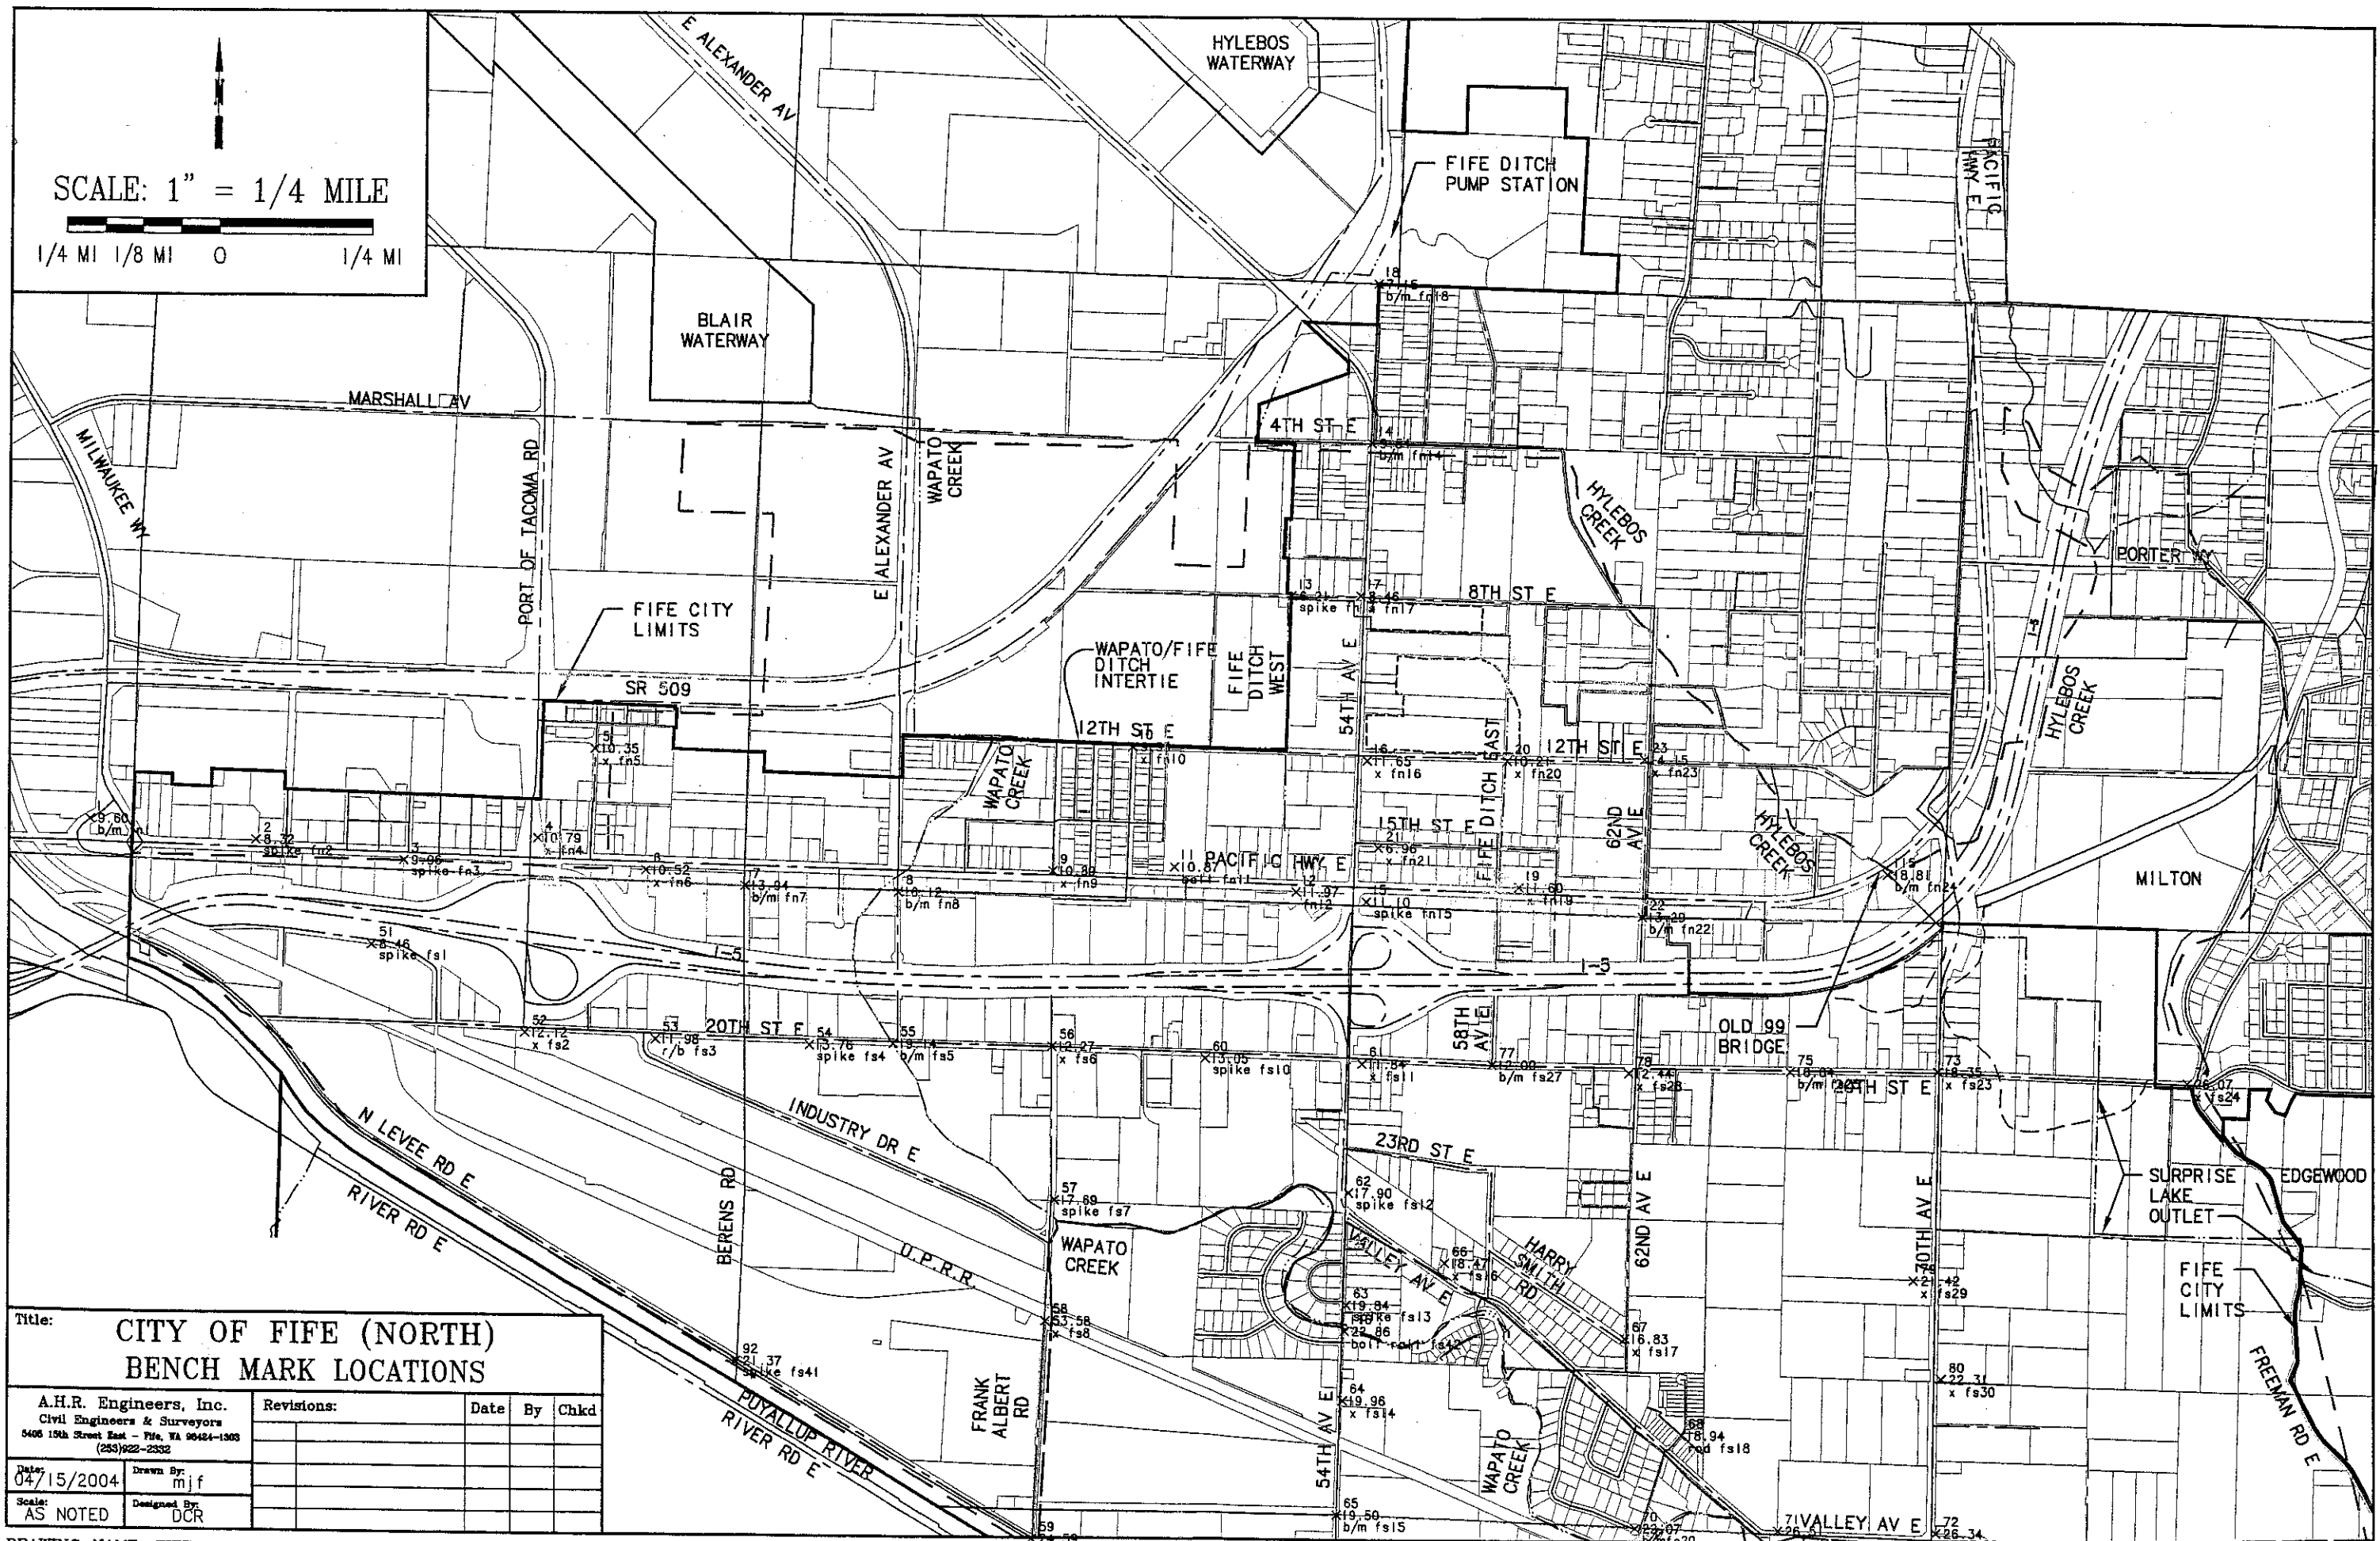


SCALE: 1" = 1/4 MILE

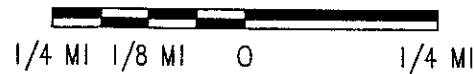

Title: CITY OF FIFE (NORTH) BENCH MARK LOCATIONS				
A.H.R. Engineers, Inc. Civil Engineers & Surveyors 5405 15th Street East - Fife, WA 98424-1305 (253)922-2332		Revisions:	Date	By
Date: 04/15/2004	Drawn By: mlf			Chkd
Scale: AS NOTED	Designed By: DCR			

DRAWING NAME: FIFE BASE .25 MI NORTH.DWG

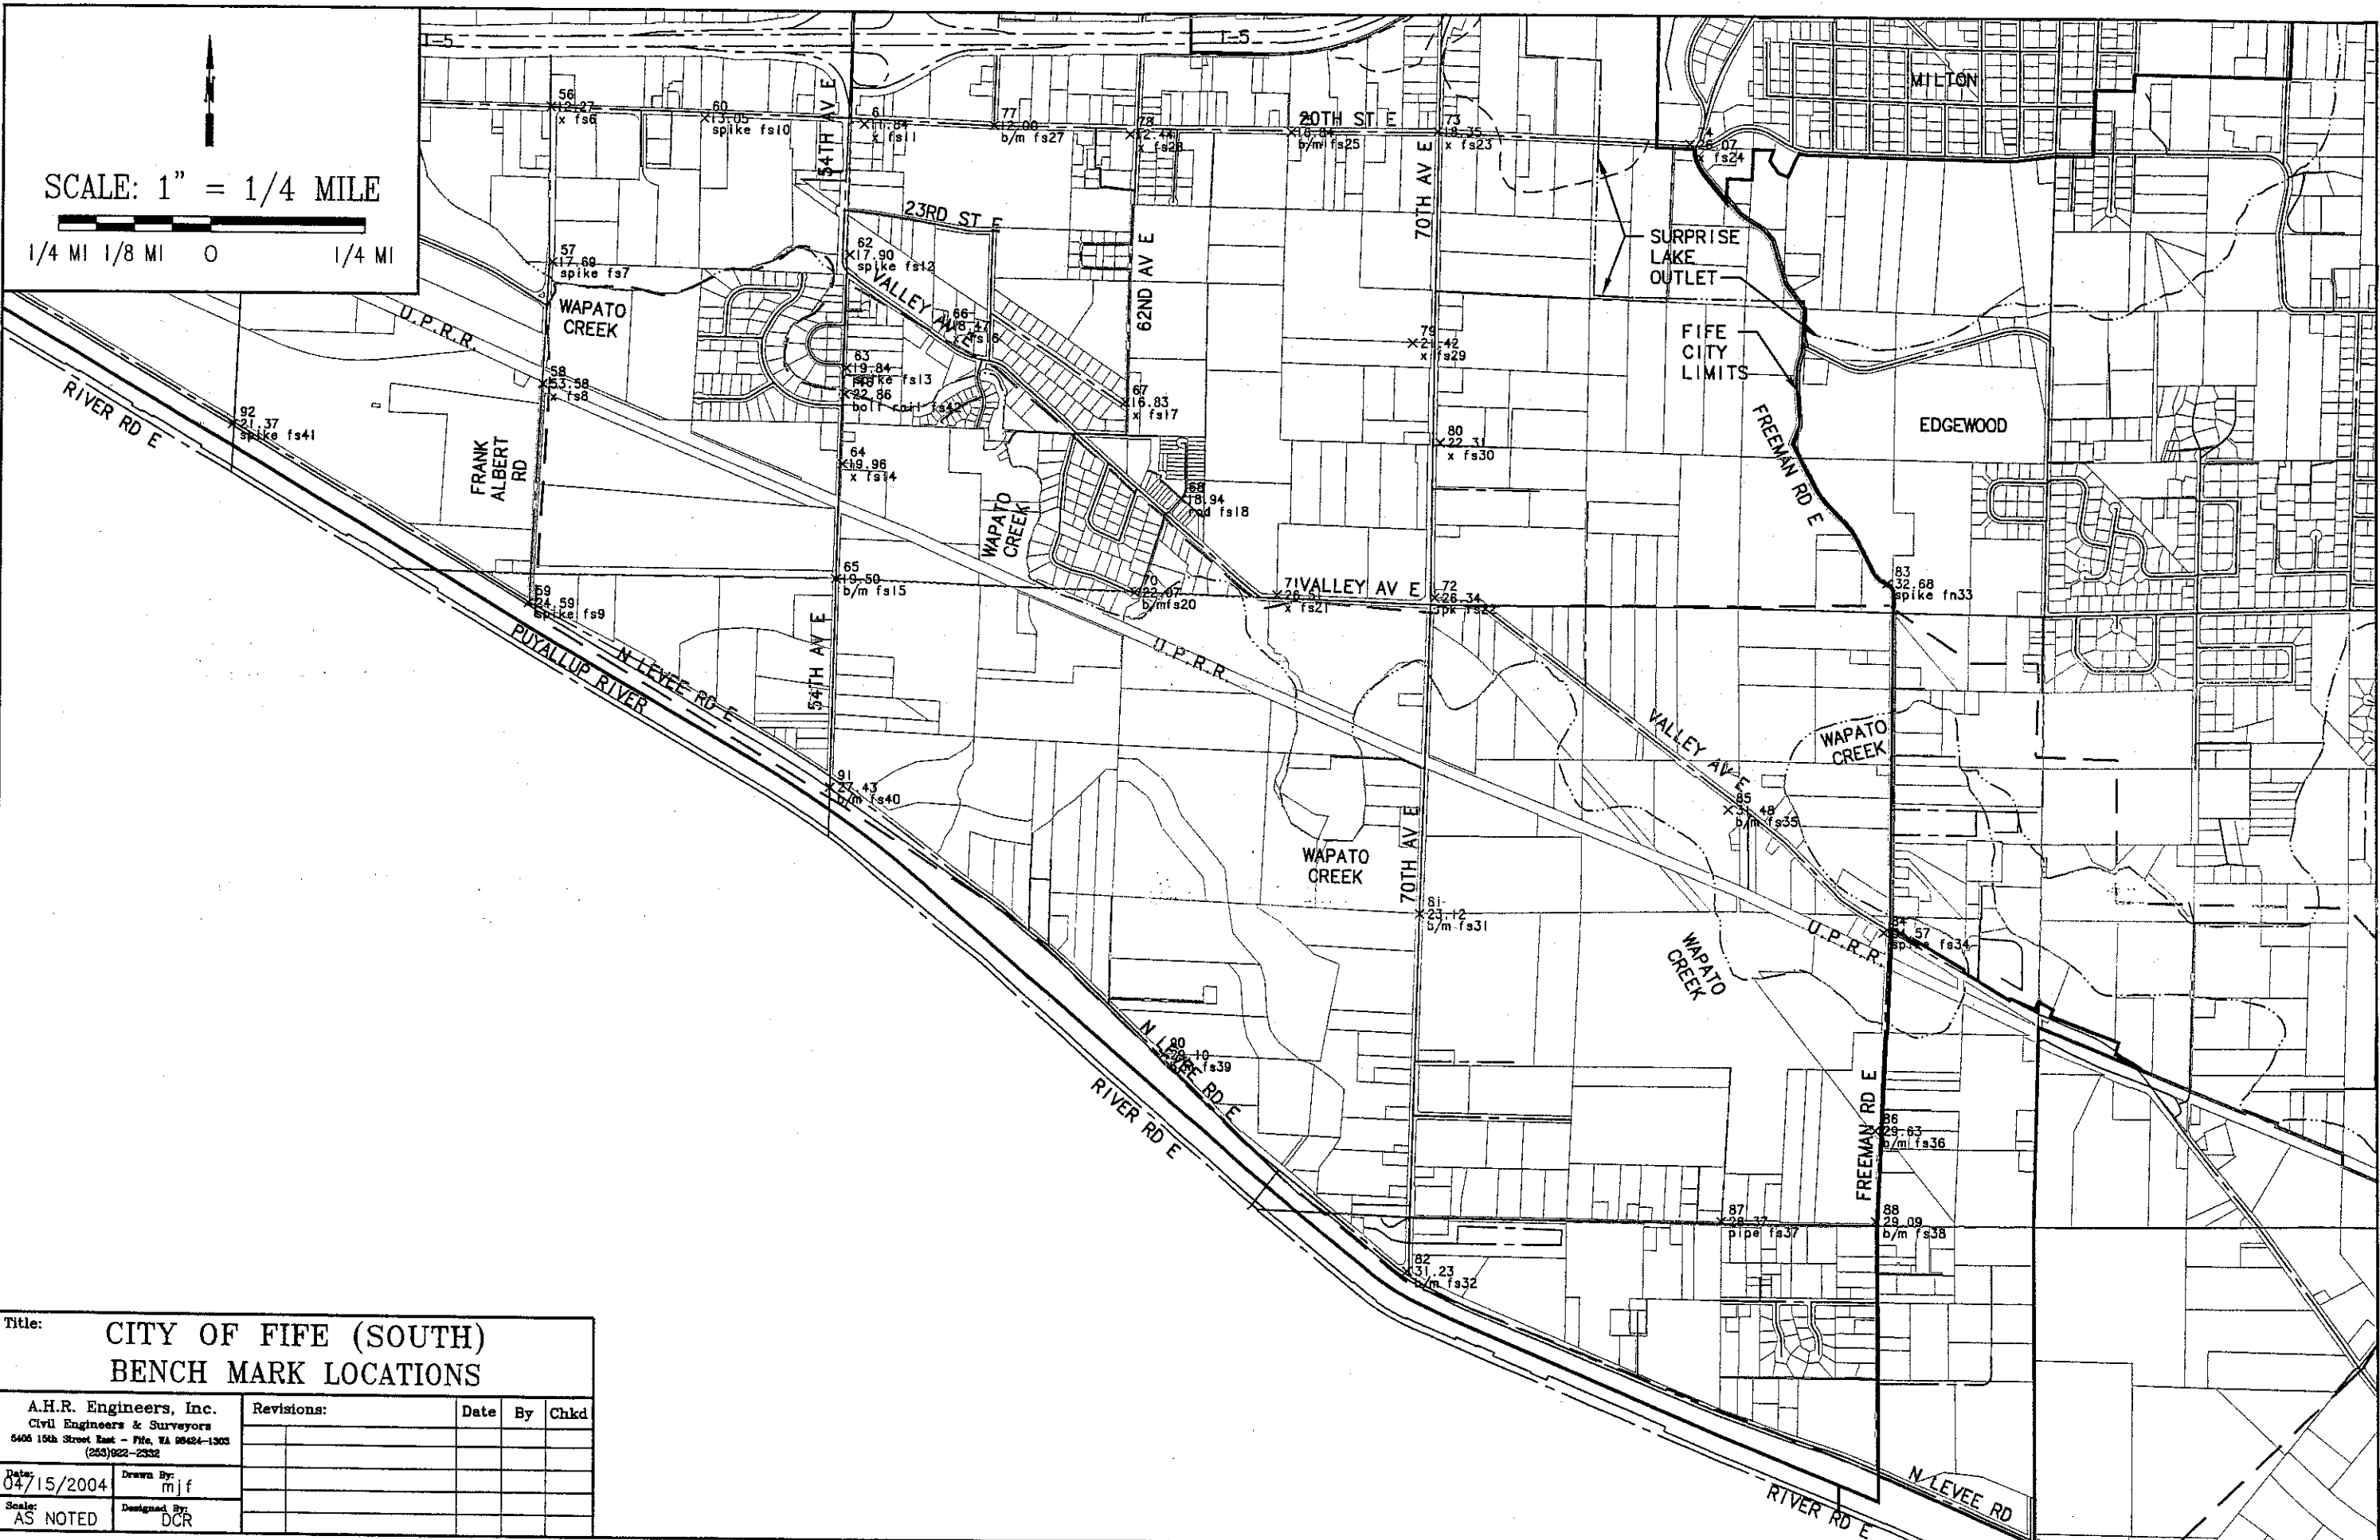

Title: CITY OF FIVE (SOUTH) BENCH MARK LOCATIONS					
A.H.R. Engineers, Inc. Civil Engineers & Surveyors 5405 15th Street East - P.O. Box 98424-1305 (253)922-2332		Revisions:		Date	By
Date: 04/15/2004	Drawn By: mlf				
Scale: AS NOTED	Designed By: DCR				

DRAWING NAME: FIFE BASE .25 MI SOUTH.DWG